

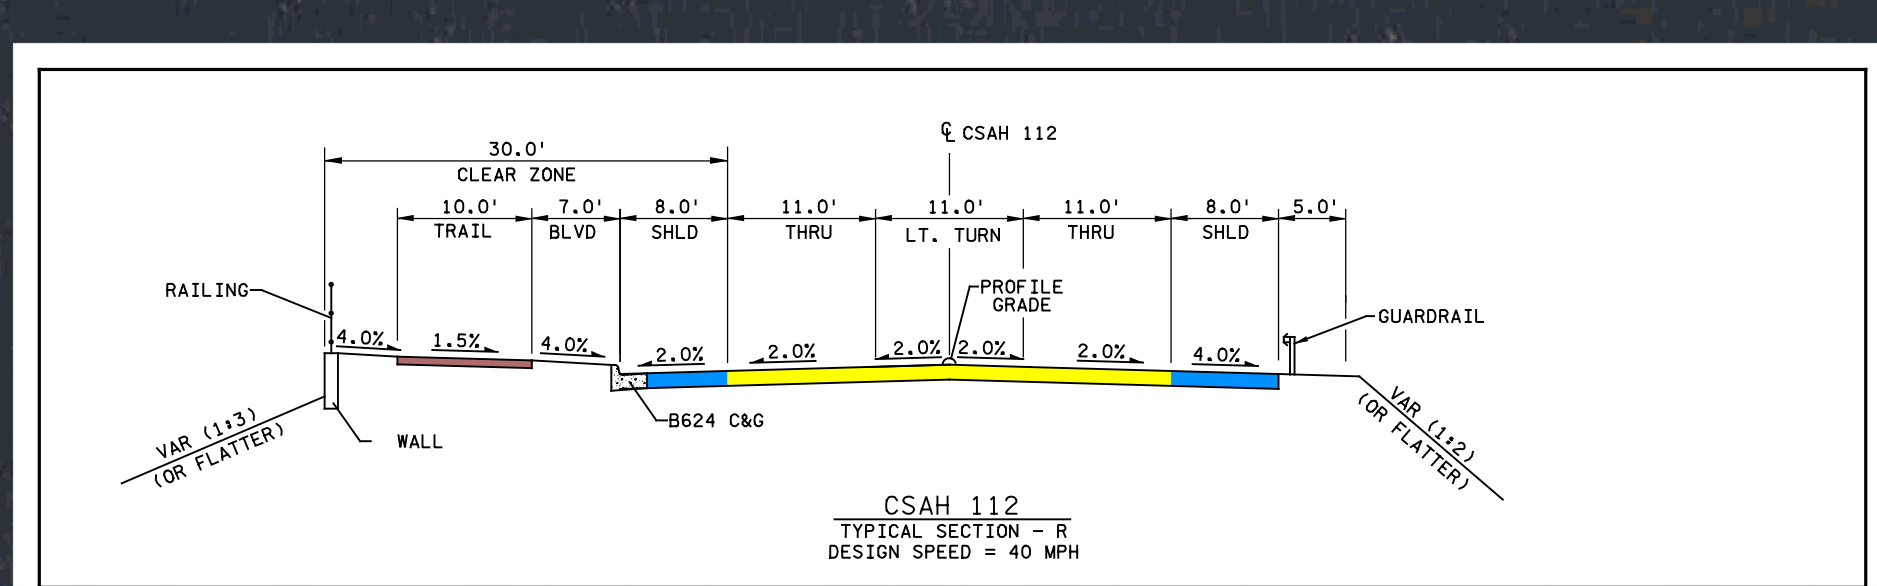


# COUNTY ROAD 112 PHASE 1 LAYOUT

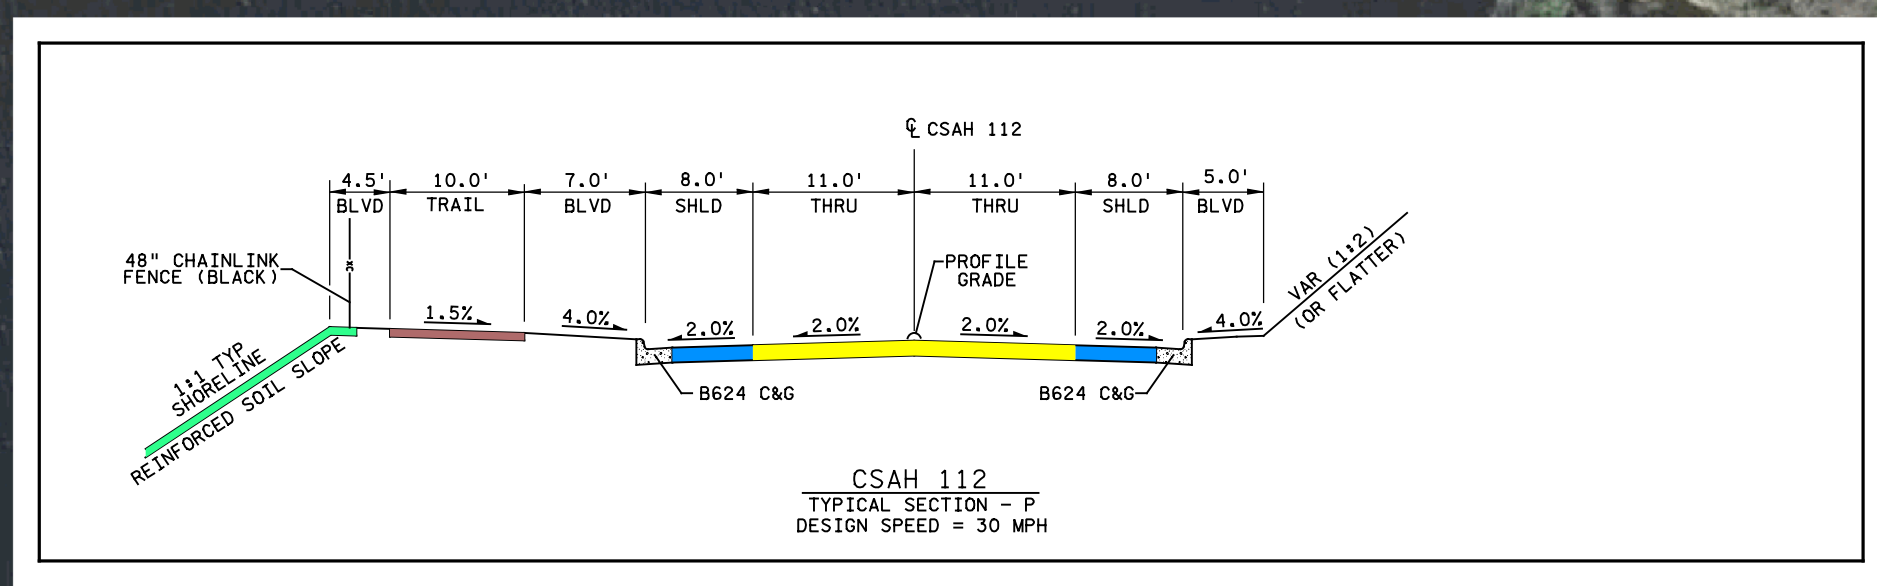

- LEGEND**
- PAVED ROADWAY
  - SHORELINE STABILIZATION
  - RETAINING WALL
  - RAISED MEDIAN & CURBS
  - PAVED SHOULDER
  - BITUMINOUS TRAILS & BIKEWAYS
  - CONCRETE SIDEWALKS & TRAILS
  - PROPOSED DRY POND LOCATION
  - TEMPORARY CONSTRUCTION
  - PAVEMENT REMOVAL
  - PROPOSED TRAFFIC SIGNAL
  - PROPOSED PEDESTRIAN FLASHER SYSTEM (RAPID RECTANGULAR FLASHER BEACON)
  - GUARDRAIL
  - EXISTING RIGHT OF WAY
  - PROPOSED RIGHT OF WAY
  - PROPOSED TEMPORARY EASEMENT
  - PROPOSED PERMANENT EASEMENT
  - PRELIMINARY CONSTRUCTION LIMITS
  - WETLANDS
  - CITY LIMITS
  - PROPOSED DECIDUOUS/ORNAMENTAL TREE
- PRELIMINARY**  
SUBJECT TO CHANGE

- LEGEND**
- PAVED ROADWAY
  - SHORELINE STABILIZATION
  - RETAINING WALL
  - RAISED MEDIAN & CURBS
  - PAVED SHOULDER
  - BITUMINOUS TRAILS & BIKEWAYS
  - CONCRETE SIDEWALKS & TRAILS
  - PROPOSED DRY POND LOCATION
  - TEMPORARY CONSTRUCTION
  - PAVEMENT REMOVAL
  - PROPOSED TRAFFIC SIGNAL
  - PROPOSED PEDESTRIAN FLASHER SYSTEM (RAPID RECTANGULAR FLASHER BEACON)
  - GUARDRAIL
  - EXISTING RIGHT OF WAY
  - PROPOSED RIGHT OF WAY
  - PROPOSED TEMPORARY EASEMENT
  - PROPOSED PERMANENT EASEMENT
  - PRELIMINARY CONSTRUCTION LIMITS
  - WETLANDS
  - CITY LIMITS
  - PROPOSED DECIDUOUS/ORNAMENTAL TREE
- PRELIMINARY**  
SUBJECT TO CHANGE

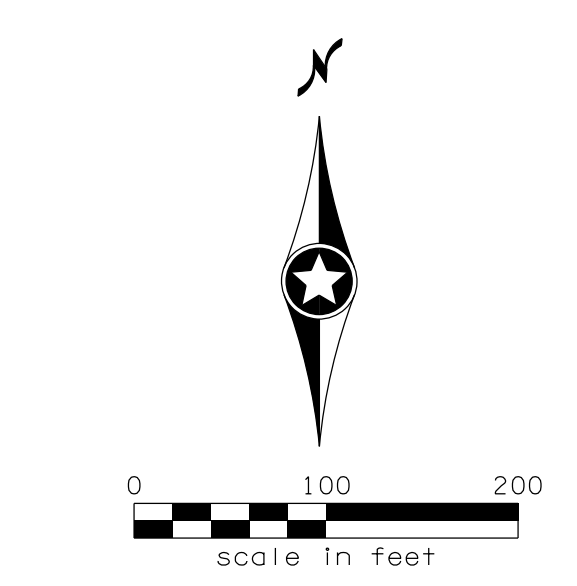